


- ROADWAY REHABILITATION
- TURF RESTORATION
- CROUTED RIPRAP

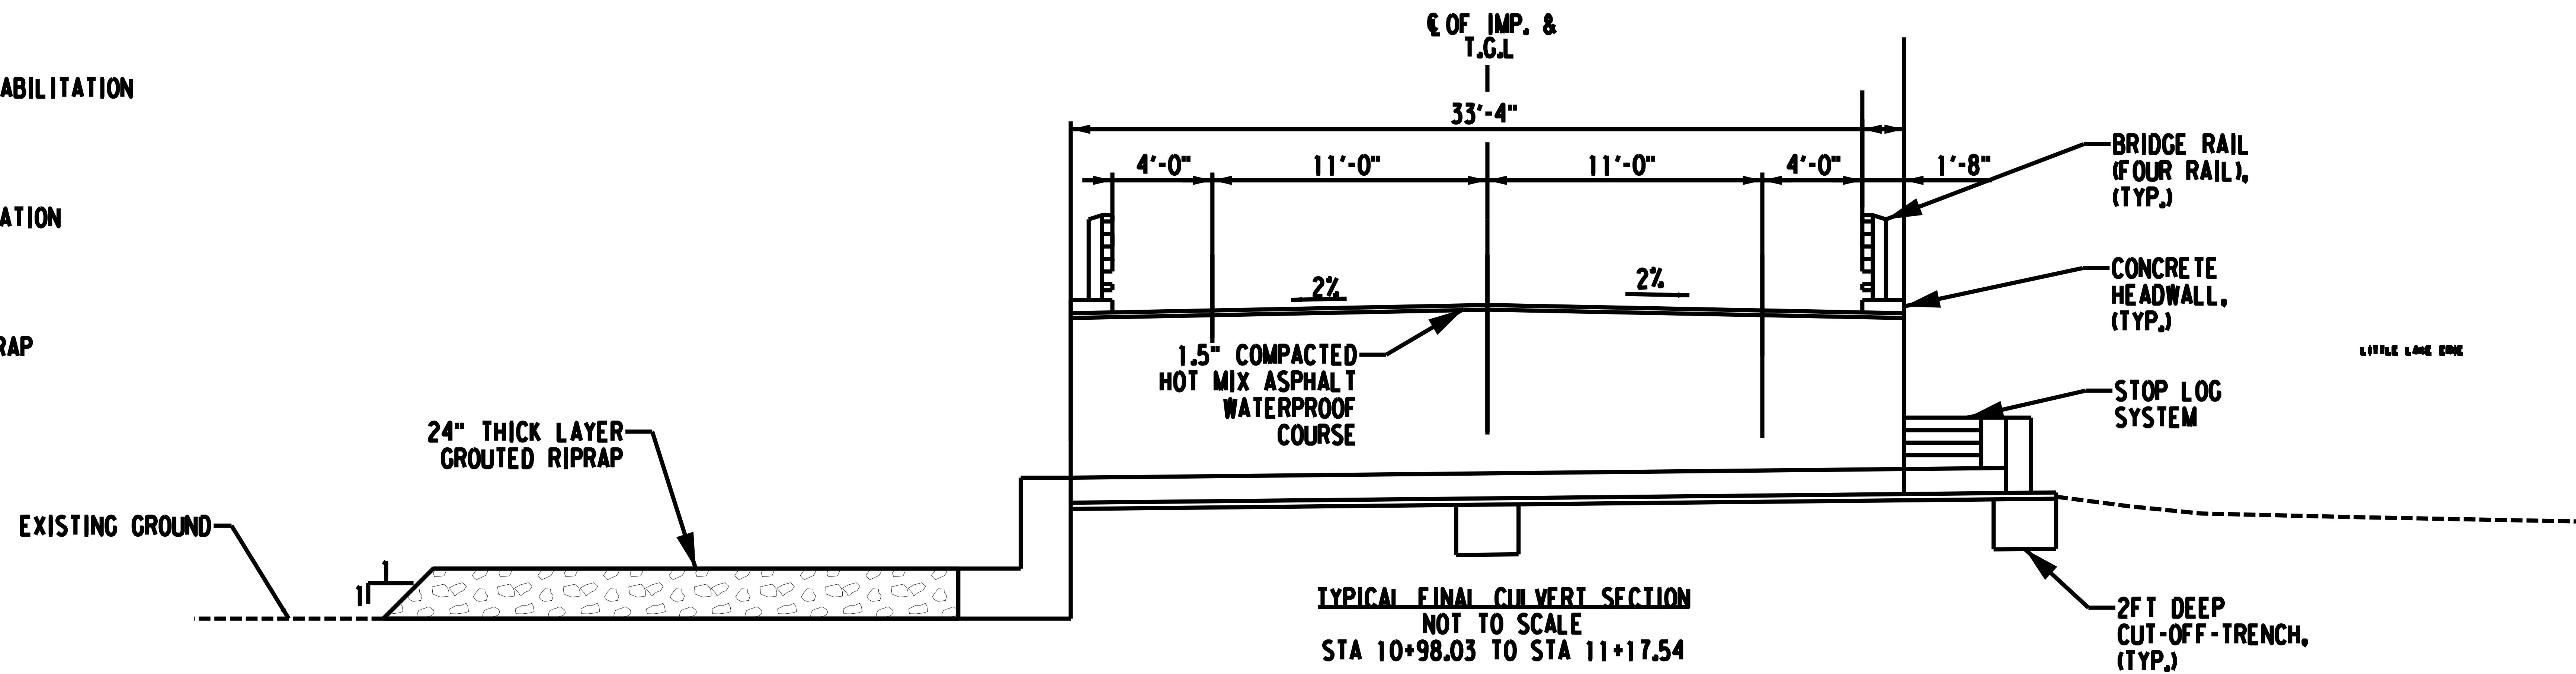

DATE: MARCH 23, 2020